


Est. de bombeo
Existente

Colector cloacal

PTE. NESTOR KIRCHNER

Antecámara

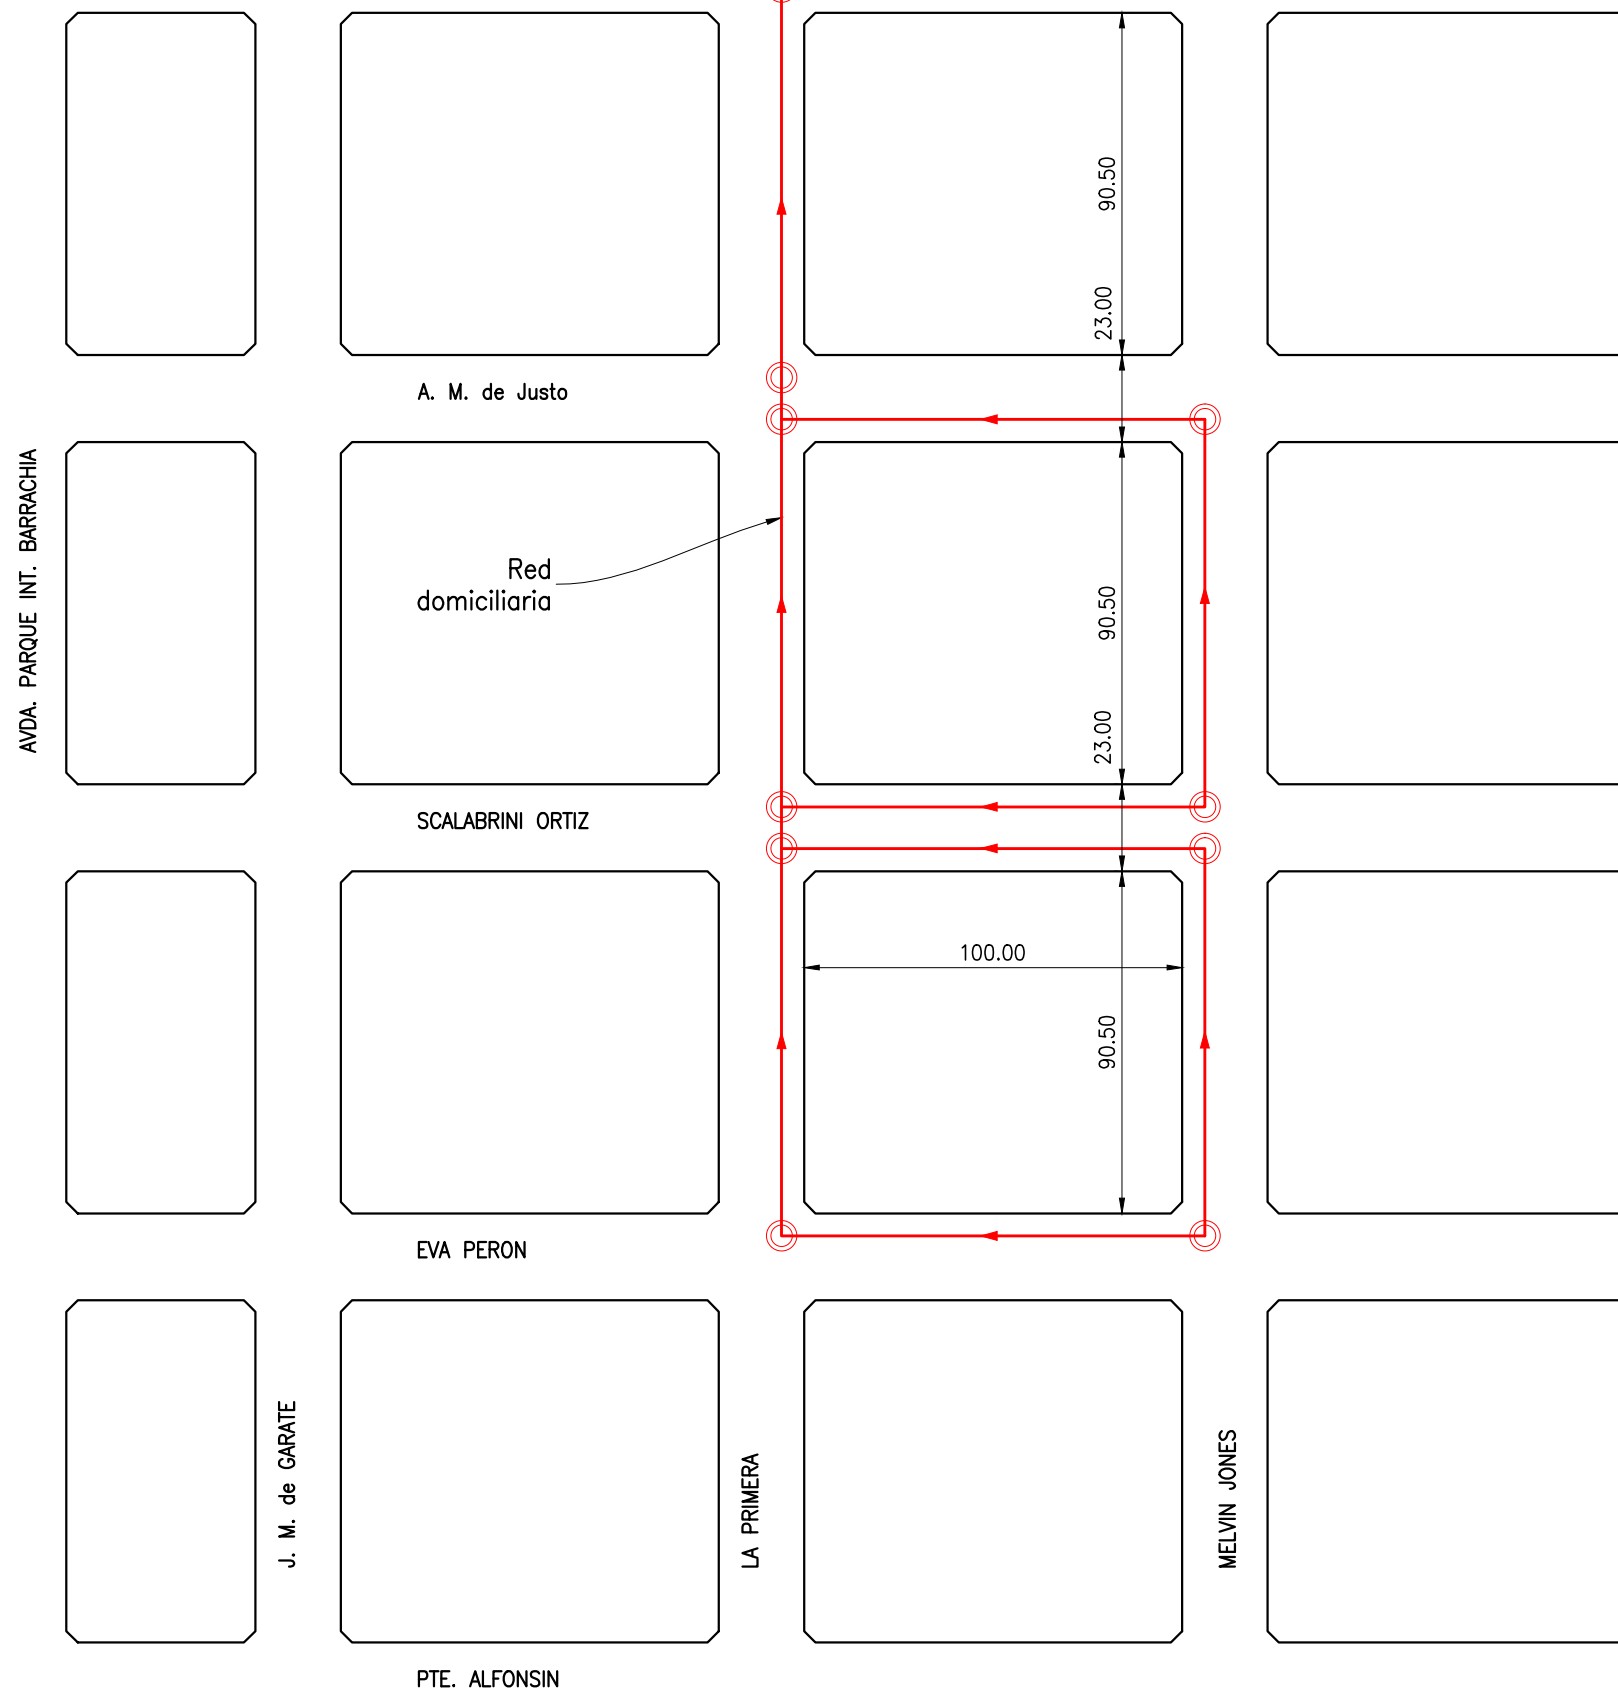

COLECTOR CLOACAL

CAÑO PVC JE \varnothing 250 mm

RED CLOACAL DOMICILIARIA

CAÑO PVC JP \varnothing 160 mm