


CORTE VERTICAL

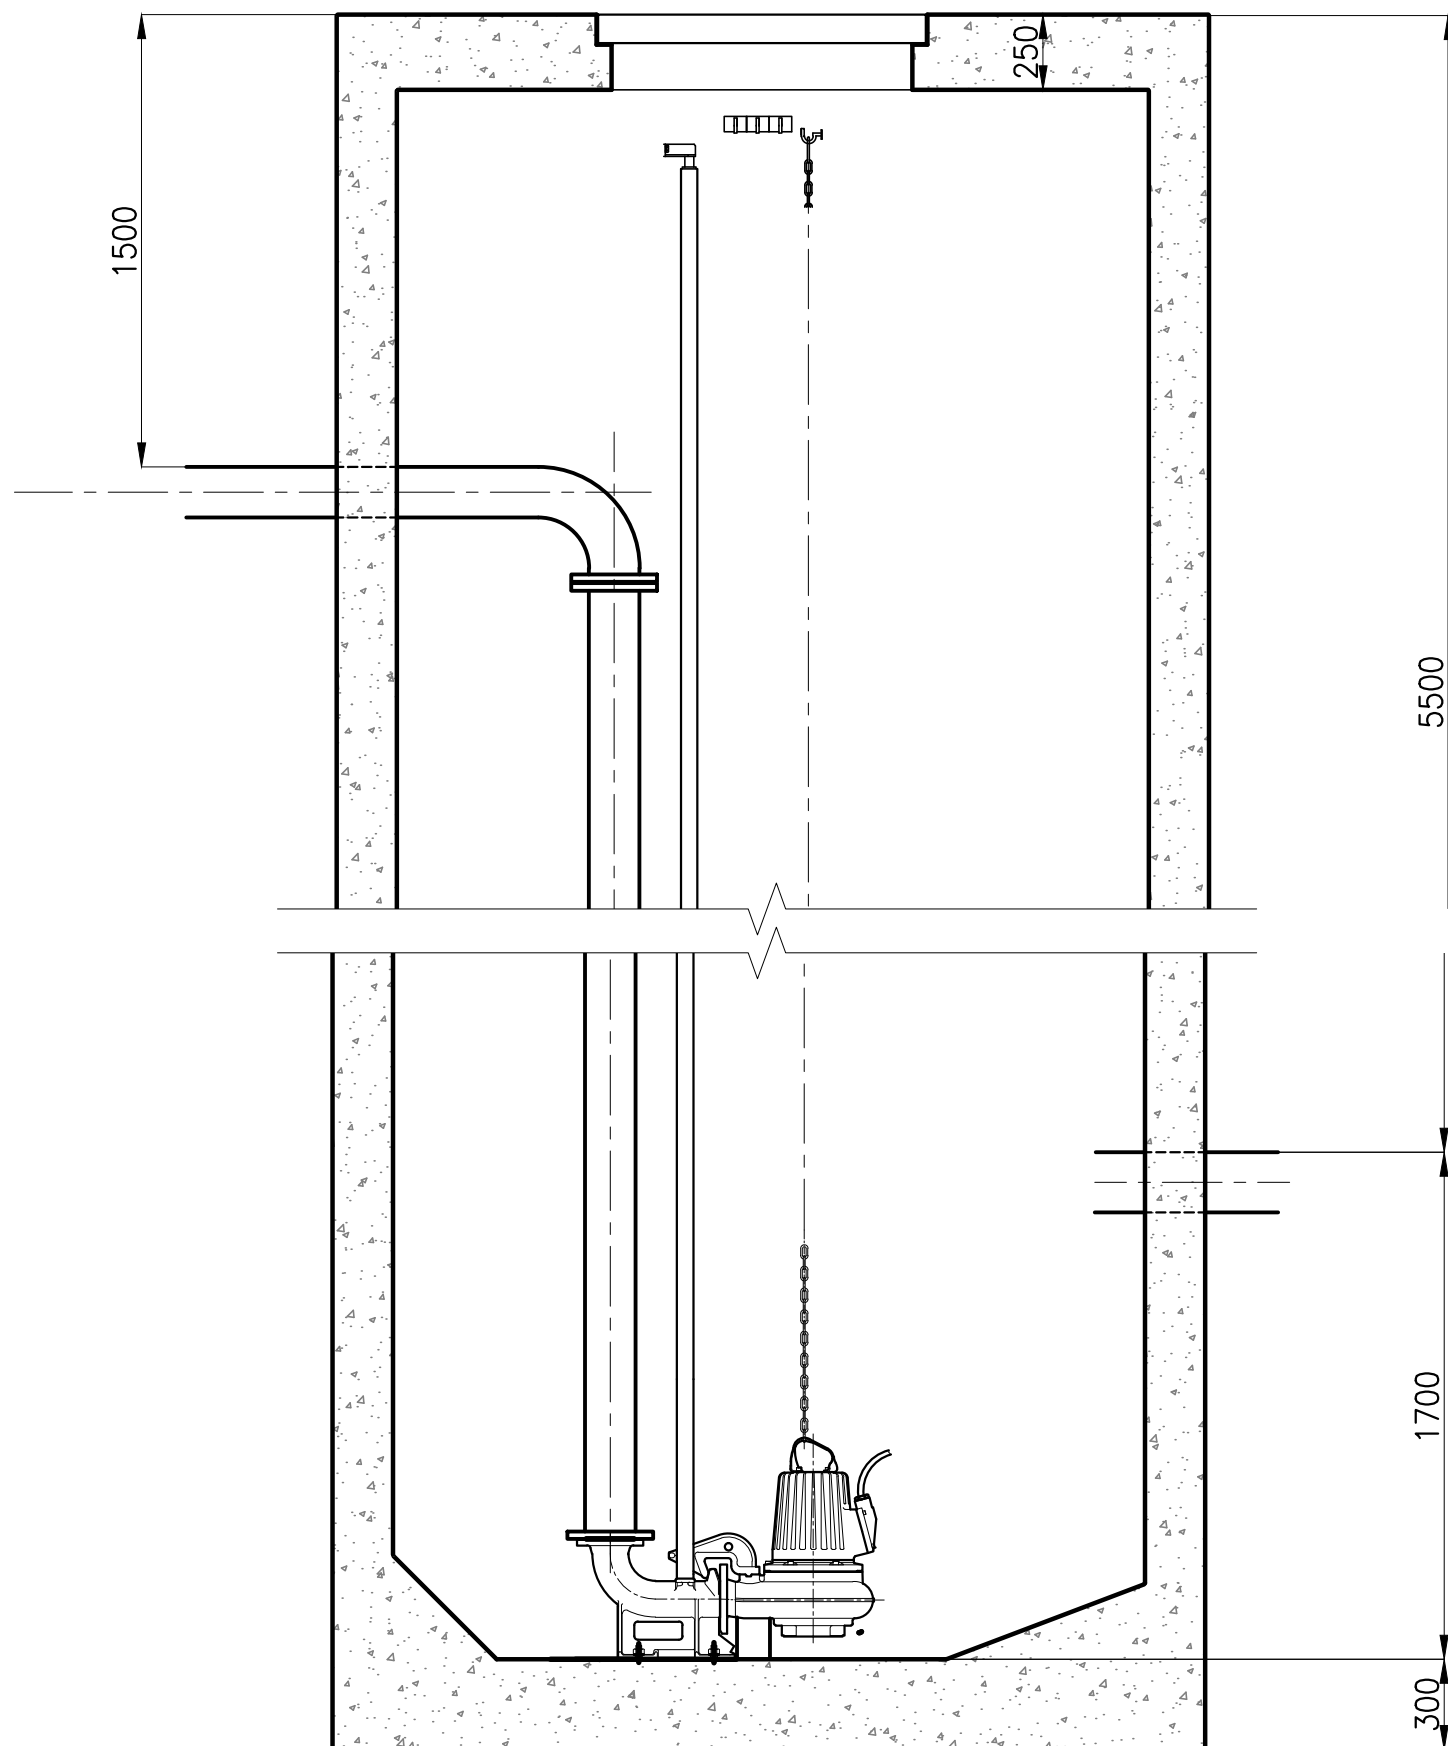

PLANTA

