


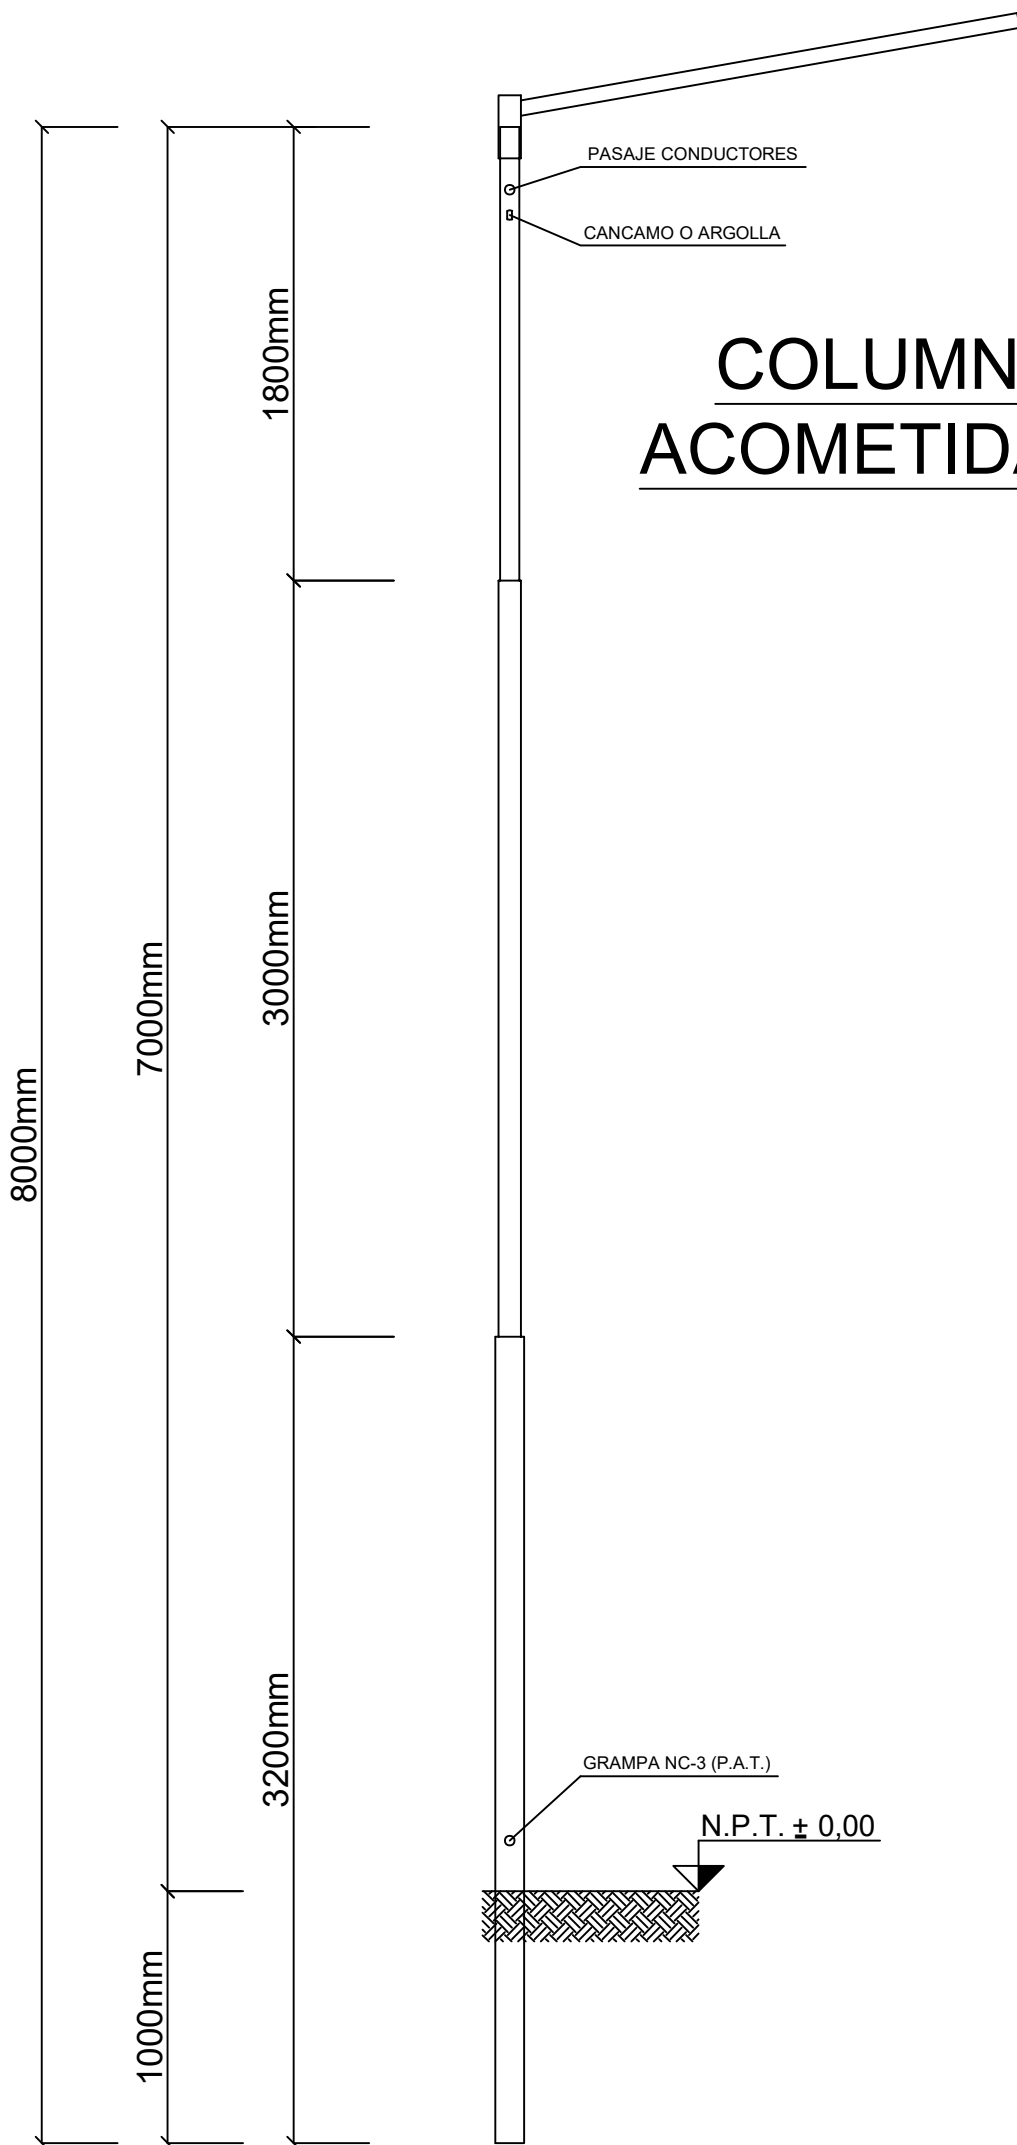

COLUMNA CON ACOMETIDA AEREA